



PLAN ON BIO-RETENTION AREA - E


SCALE 1:100

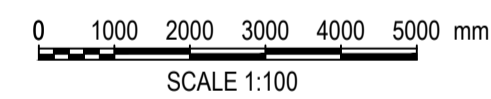


BIO-RETENTION AREA IMAGE

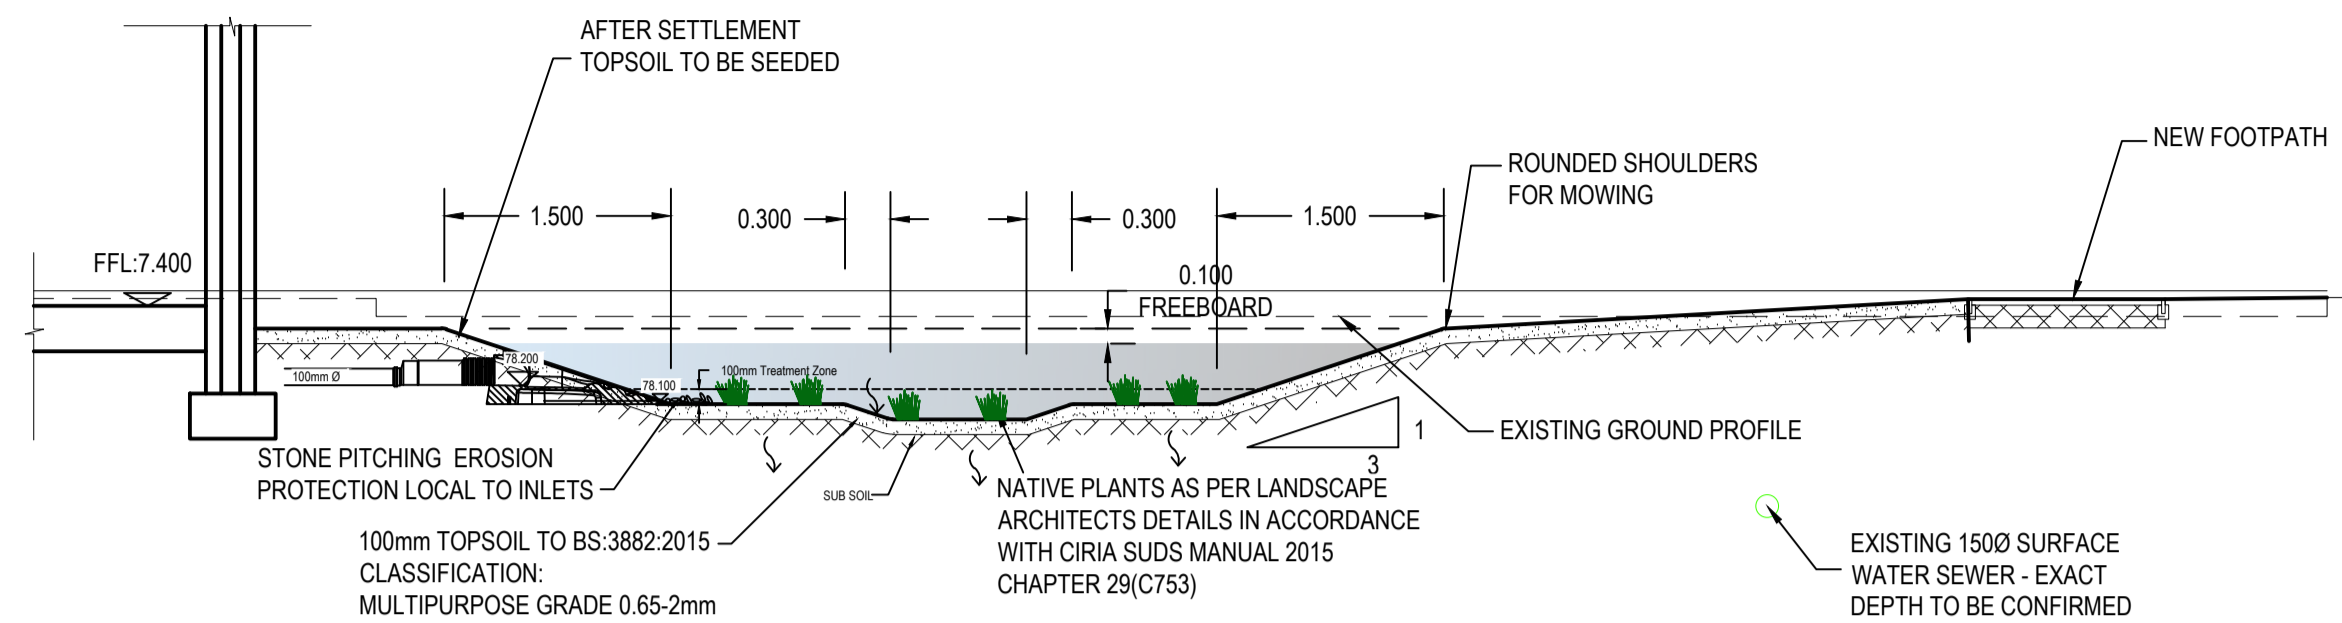


SECTION A - A
SCALE 1:50

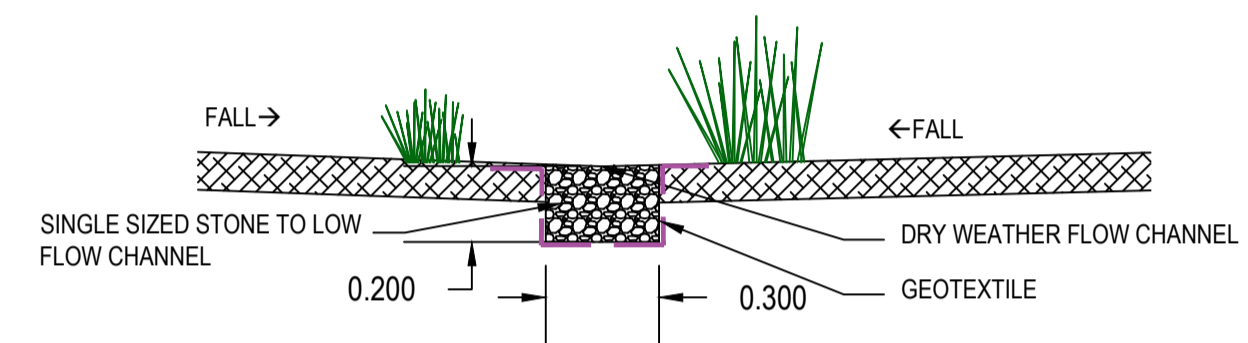

DRY WEATHER FLOW DETAIL
SCALE 1:20

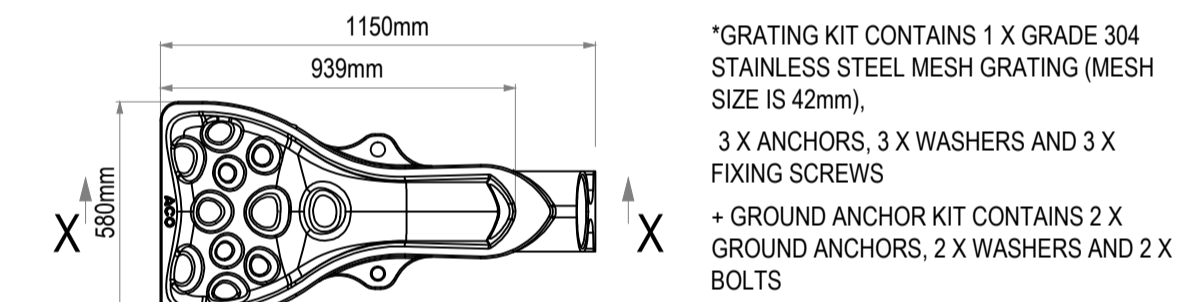

PLAN ON ACO SWALE INLET UNIT

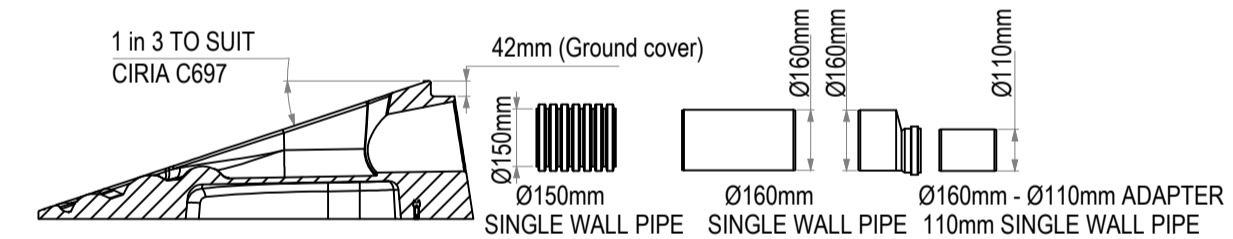

SECTION X - X
DETAIL A - ACO INLET UNIT

- GENERAL NOTES:
1. ALL DIMENSIONS ARE IN MILLIMETRES UNLESS NOTED OTHERWISE.
 2. ALL LEVELS ARE SHOWN IN METRES UNLESS NOTED OTHERWISE.
 3. DO NOT SCALE FROM THE DRAWING. USE FIGURED DIMENSIONS ONLY.
 4. ANY DISCREPANCIES TO BE REPORTED IMMEDIATELY TO THE ENGINEER.
 5. THIS DRAWING IS TO BE READ IN CONJUNCTION WITH ALL RELEVANT ARCHITECTS, ENGINEERS, SUBCONTRACTORS AND SPECIALISTS DRAWINGS AND SPECIFICATIONS.
 6. FIGURED DIMENSIONS ONLY TO BE USED. ANY QUERIES OR DISCREPANCIES TO BE REFERRED TO THE ENGINEER (VALE CONSULTANCY) IMMEDIATELY.
 7. THIS DRAWING IS TO BE READ IN CONJUNCTION WITH VALE DRAWING No. 10511/500

Issue for SAB
Approval

rev.	drawn	chkd.	app'd.	date	description
01	RGP	LR	ML	11.03.2020	PRELIMINARY ISSUE
Client					
INSPIRE DESIGN					
Project					
RESIDENTIAL DEVELOPMENT FORMER GLAMORGAN HOTEL PORTHCAWL					
Title					
BIO RETENTION AREA 1 CONSTRUCTION DETAILS					
 CONSULTING CIVIL & STRUCTURAL ENGINEERS 29 Bocam Park, Old Field Road, Pencoed, Bridgend CF35 5LJ. Phone: 01656 863794 Email: enquiries@vale-consultancy.co.uk					
date	drawn	checked	approved		
11.03.20	RGP	JW	LR	11.03.20	11.03.20
scale @ A1		AS SHOWN 10511			
status	drg. no.				rev.
P	10511/510				01