



- GENERAL NOTES:
1. ALL DIMENSIONS ARE IN MILLIMETRES UNLESS NOTED OTHERWISE.
 2. ALL LEVELS ARE SHOWN IN METRES UNLESS NOTED OTHERWISE.
 3. DO NOT SCALE FROM THE DRAWING. USE FIGURED DIMENSIONS ONLY.
 4. ANY DISCREPANCIES TO BE REPORTED IMMEDIATELY TO THE ENGINEER.
 5. THIS DRAWING TO BE READ IN CONJUNCTION WITH ALL RELEVANT ARCHITECTS, ENGINEERS, SUBCONTRACTORS AND SPECIALISTS DRAWINGS AND SPECIFICATIONS.
 6. FIGURED DIMENSIONS ONLY TO BE USED. ANY QUERIES OR DISCREPANCIES TO BE REFERRED TO THE ENGINEER (VALE CONSULTANCY) IMMEDIATELY.
 7. THIS DRAWING IS TO BE READ IN CONJUNCTION WITH VALE DRAWING No. 10511/500

PLAN ON BIO-RETENTION AREA - E

SCALE 1:50

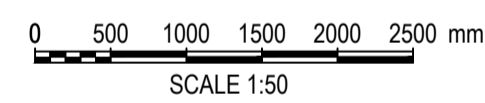

RAIN GARDEN AREA IMAGE

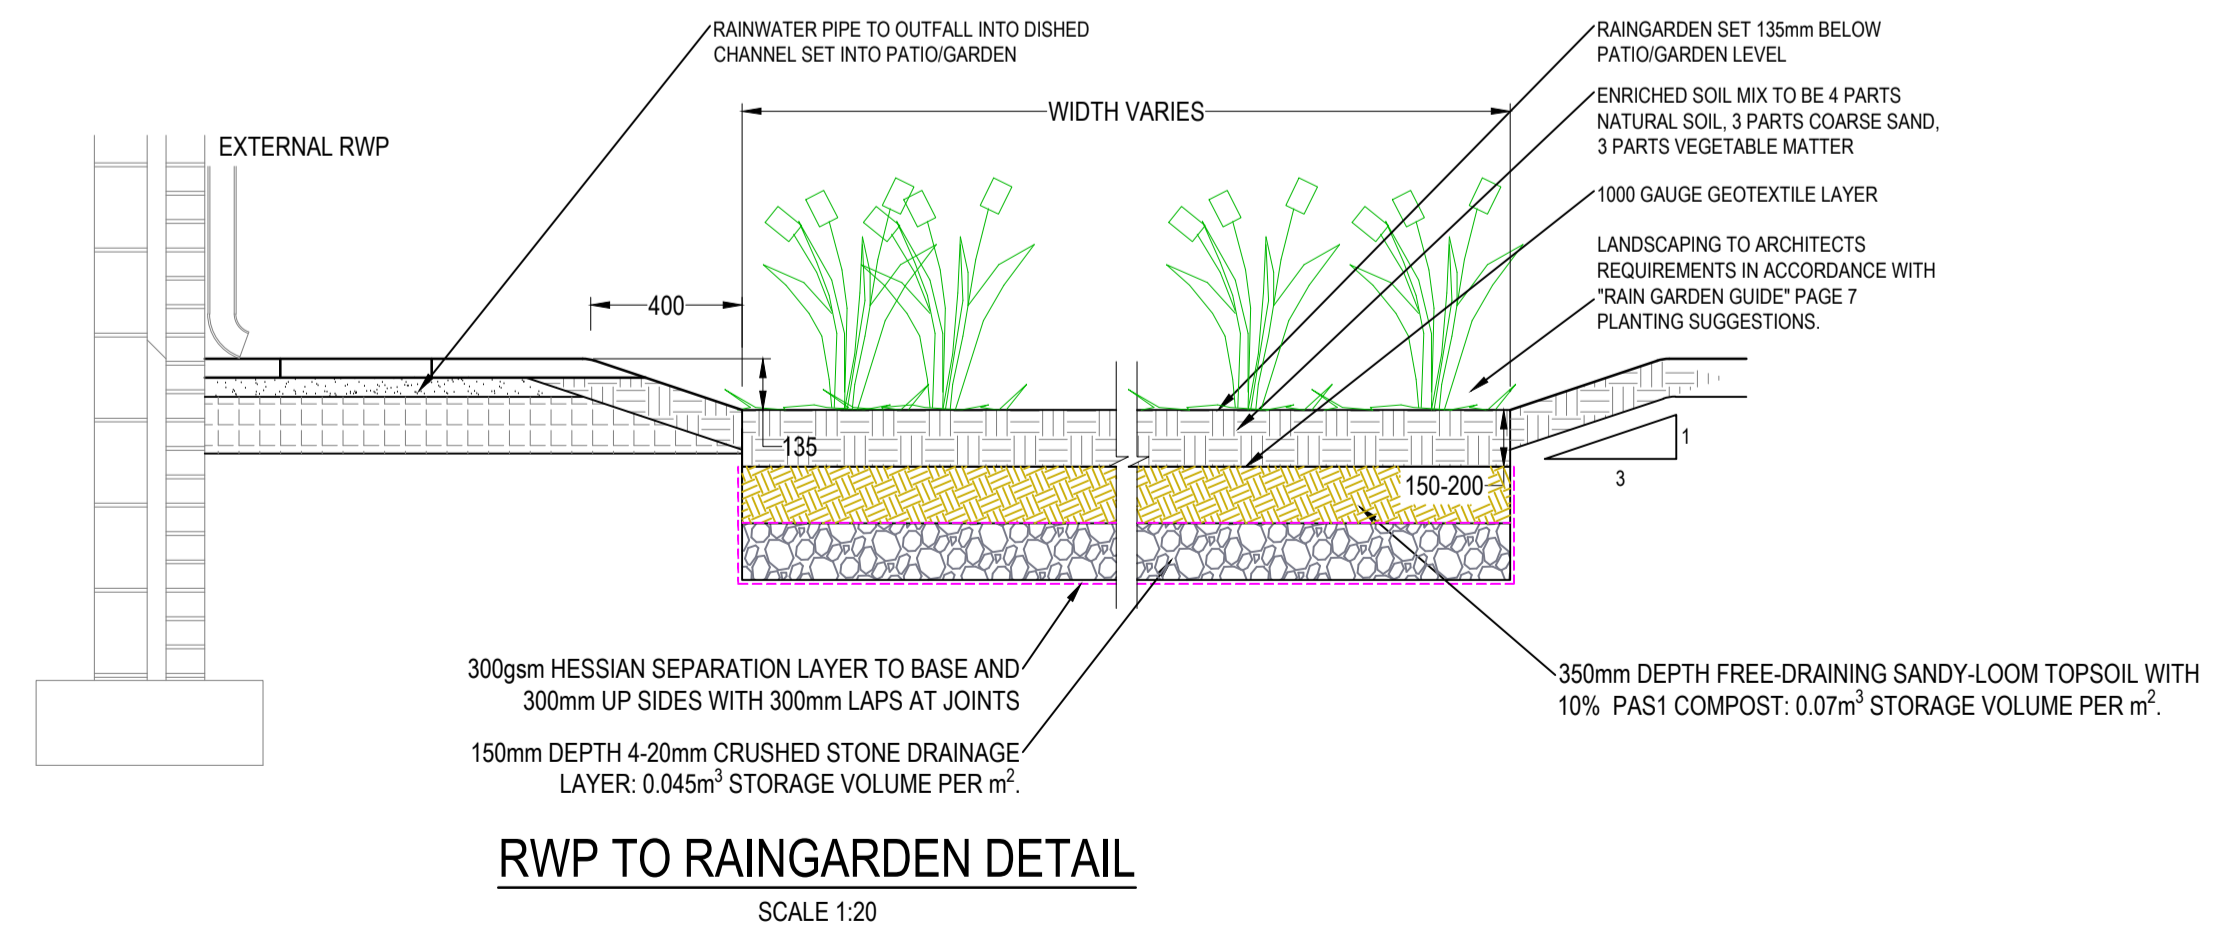

Issue for SAB Approval

rev.	drawn	chkd.	appvd.	date	description
01	RGP	LR	ML	11.03.2020	PRELIMINARY ISSUE

Client
INSPIRE DESIGN

Project
**RESIDENTIAL DEVELOPMENT
FORMER GLAMORGAN HOTEL
PORTHCAWL**

Title
**BIO RETENTION AREA 1
CONSTRUCTION DETAILS**

Vale Consultancy
CONSULTING CIVIL & STRUCTURAL ENGINEERS
29 Bocam Park, Old Field Road, Pencoed, Bridgend CF35 5LJ.
Phone: 01656 863794 Email: enquiries@vale-consultancy.co.uk

date	drawn	checked	approved
11.03.20	RGP	JW 11.03.20	LR 11.03.20

scale @ A1
AS SHOWN 10511

status	drg. no.	rev.
P	10511/510	01